




Typritning Logic Lignum

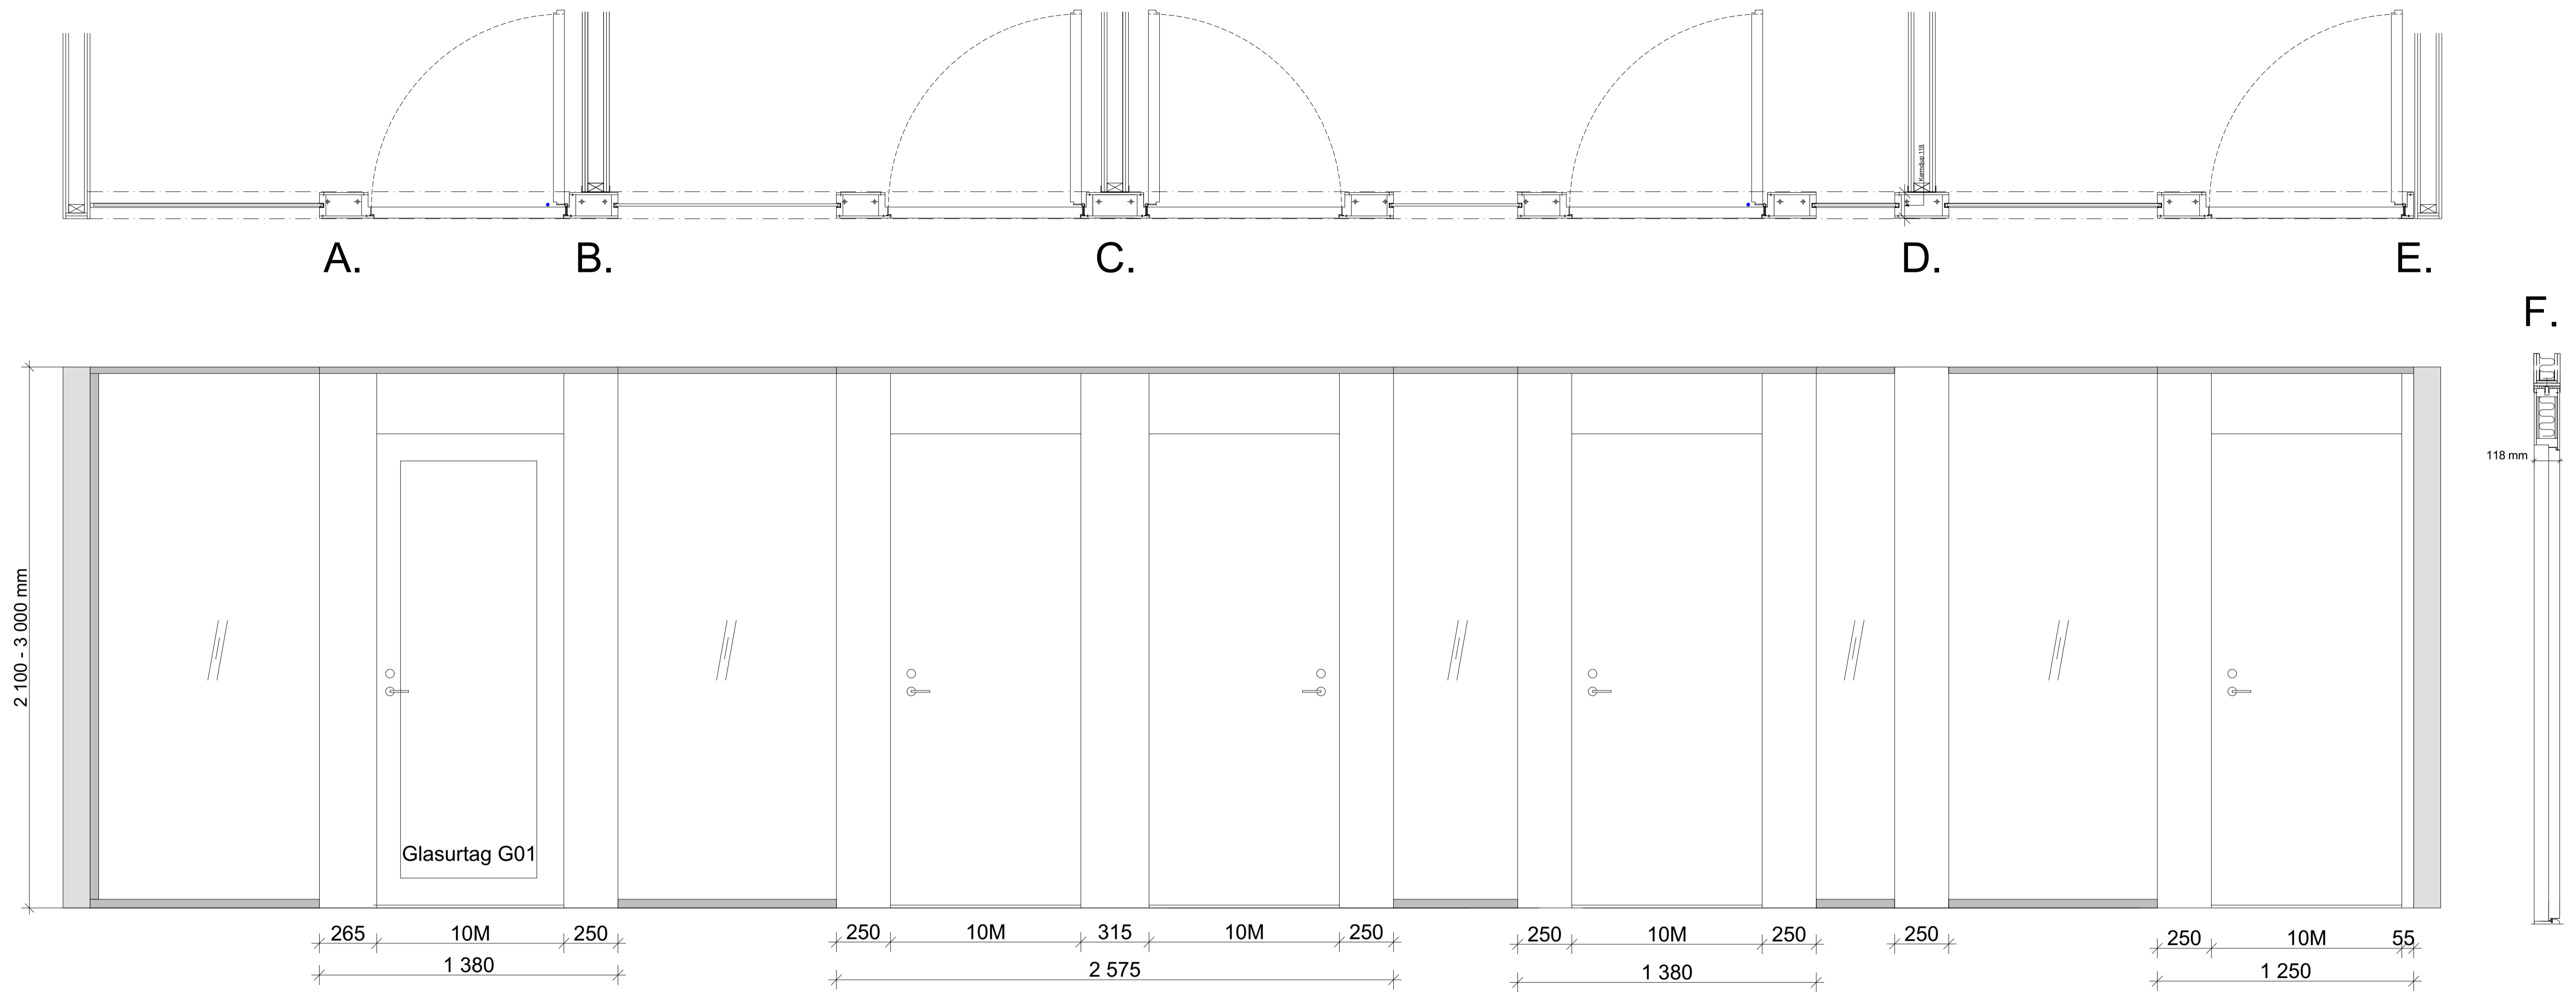

Sektioner A - E.

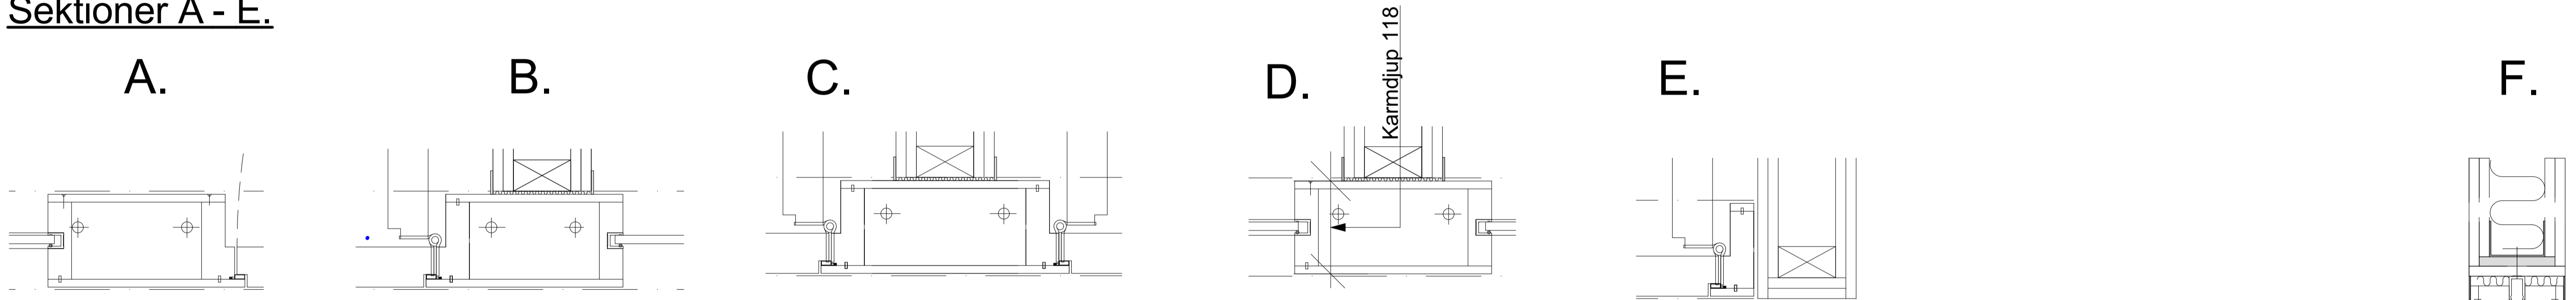

Alt. anslutningar glas vertikalt.

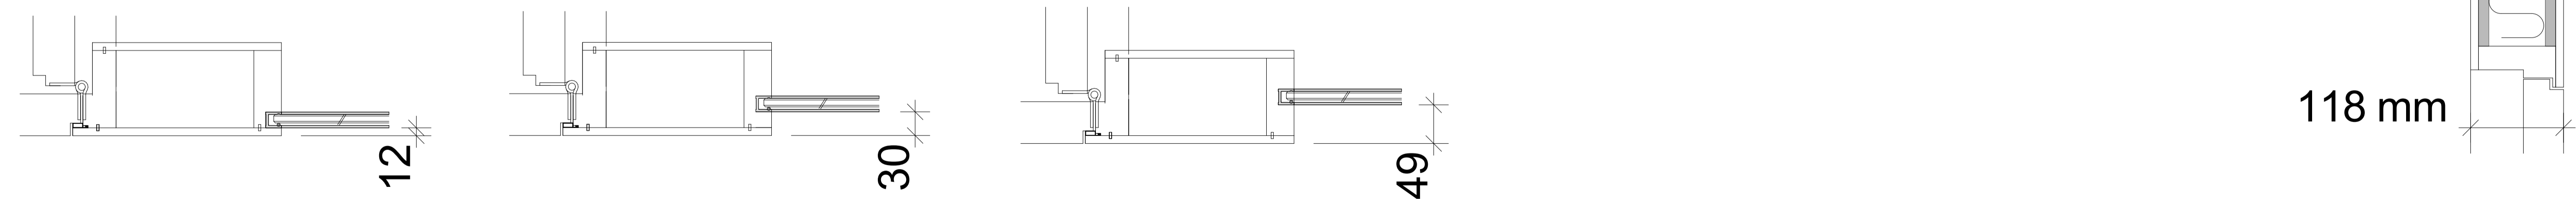

Tröskel alternativ



VITRUM

www.vitrum.se